


NOTE: LONGER VAULTS WILL HAVE LONGER GUIDE AND ASSEMBLY PIPES

FLOATS ARE INCLUDED WITH THE CONTROL PANEL NOT WITH THE FLOAT TREE

DRAWING NAME - FLOAT TREE ASSEMBLY FOR 44'-56' FILTERED PUMP VAULTS
 MODEL - AC-FT-3

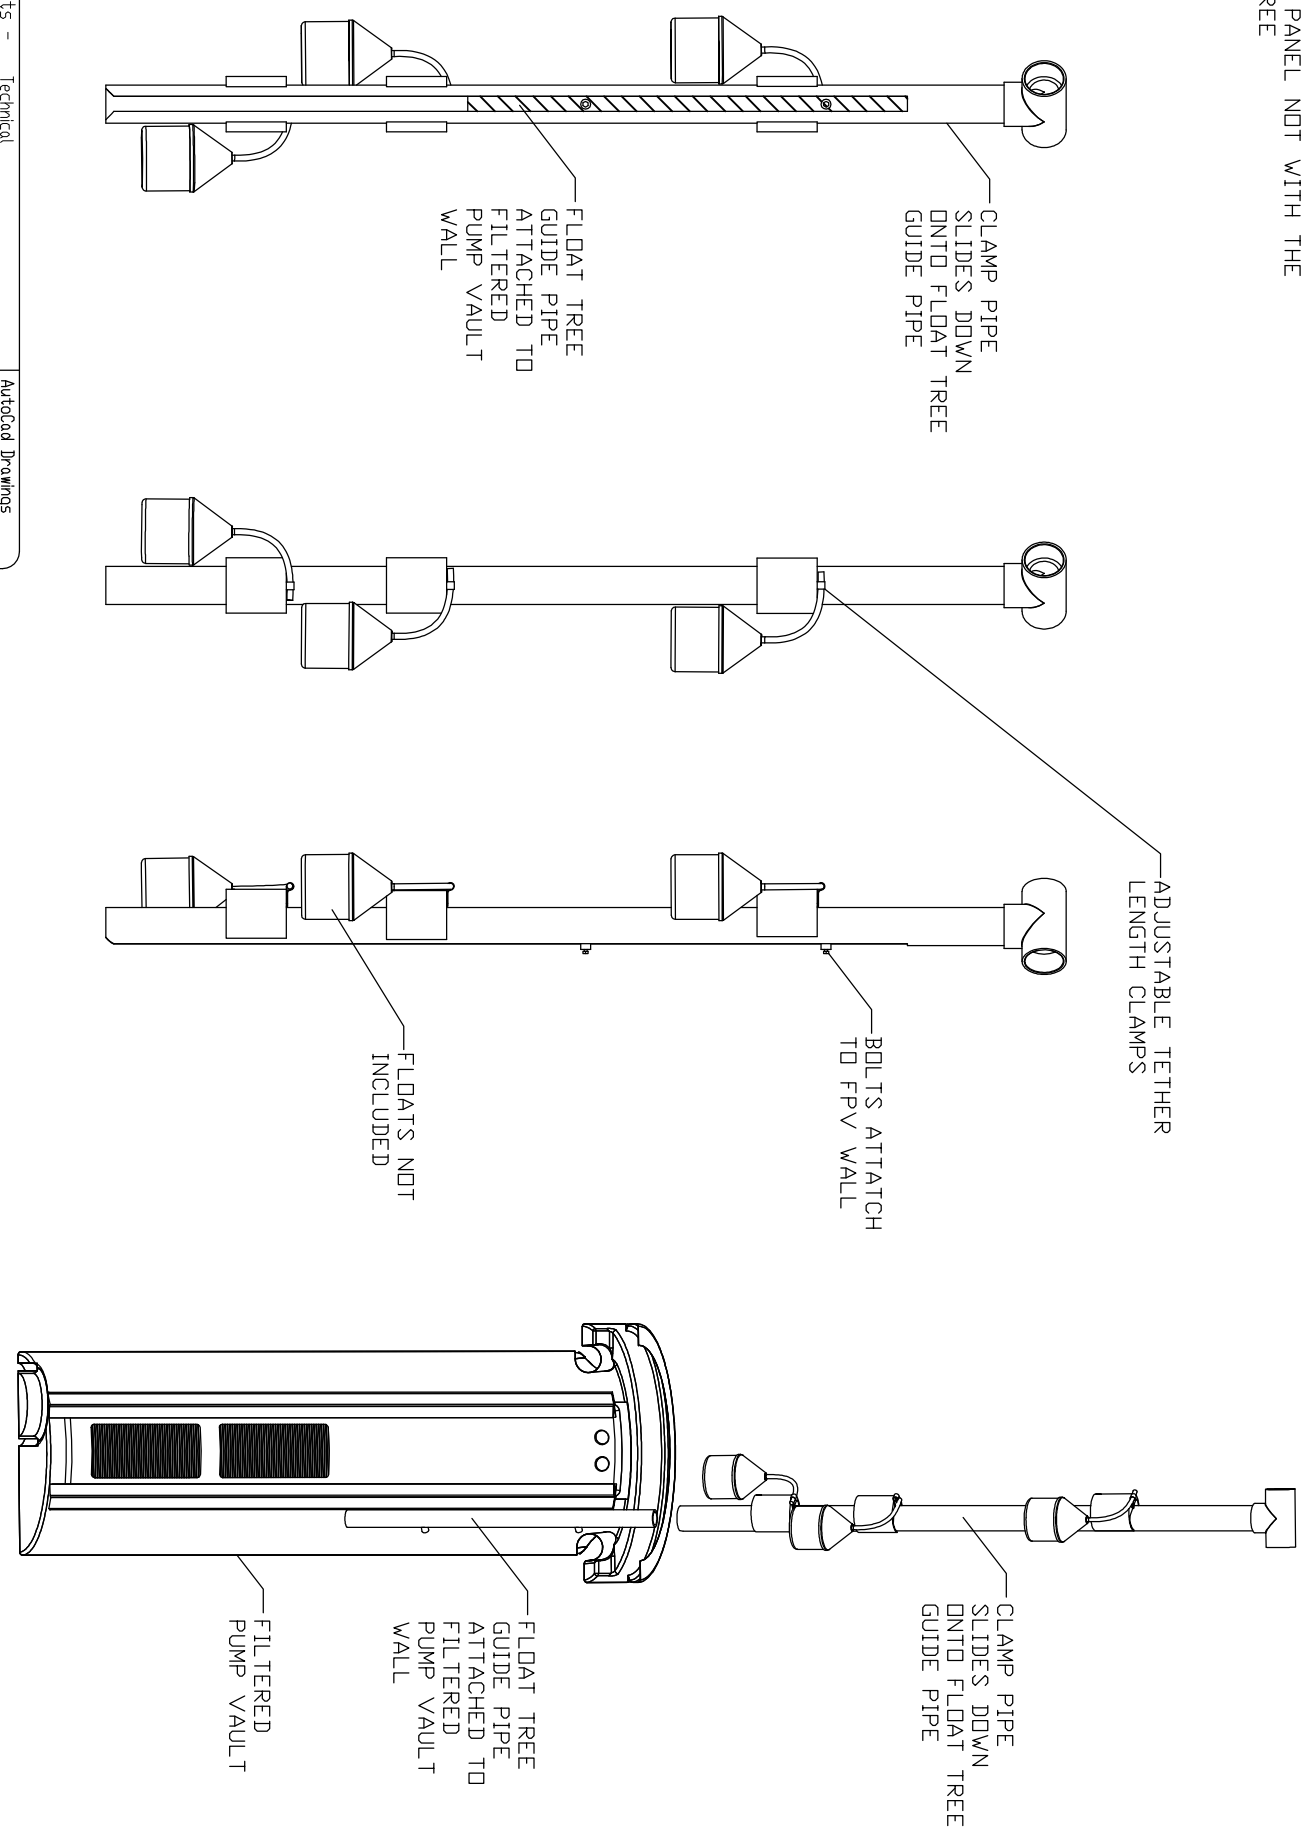

Quanics Contacts - Technical		AutoCad Drawings	
Prion Borders, R.S. 502-992-8214 Bborders@quanics.net	Eric Shields 502-992-8235 Eshields@quanics.net	Tom Jenkins 502-992-8216 Tjenkins@quanics.net	
Tom Petty, P.G., R.E.H.S. 615-289-4399 tpetty@quanics.net	Kevin Sherman, P.E., Ph.D. 502-751-7258 K.Sherman@quanics.net		

Product(s) covered by one or more U.S. and/or international patents. Other U.S. and international patents may be pending.			
SCALE	1 : 10	Drawn By	TNU
DATE	05-26-09	Checked By	BB
ENGINEER APPROVAL		DATE	05-26-09
QUANICS INCORPORATED P.O. Box 820 Crestwood KY 40014 877-QUANICS www.quanics.net			